
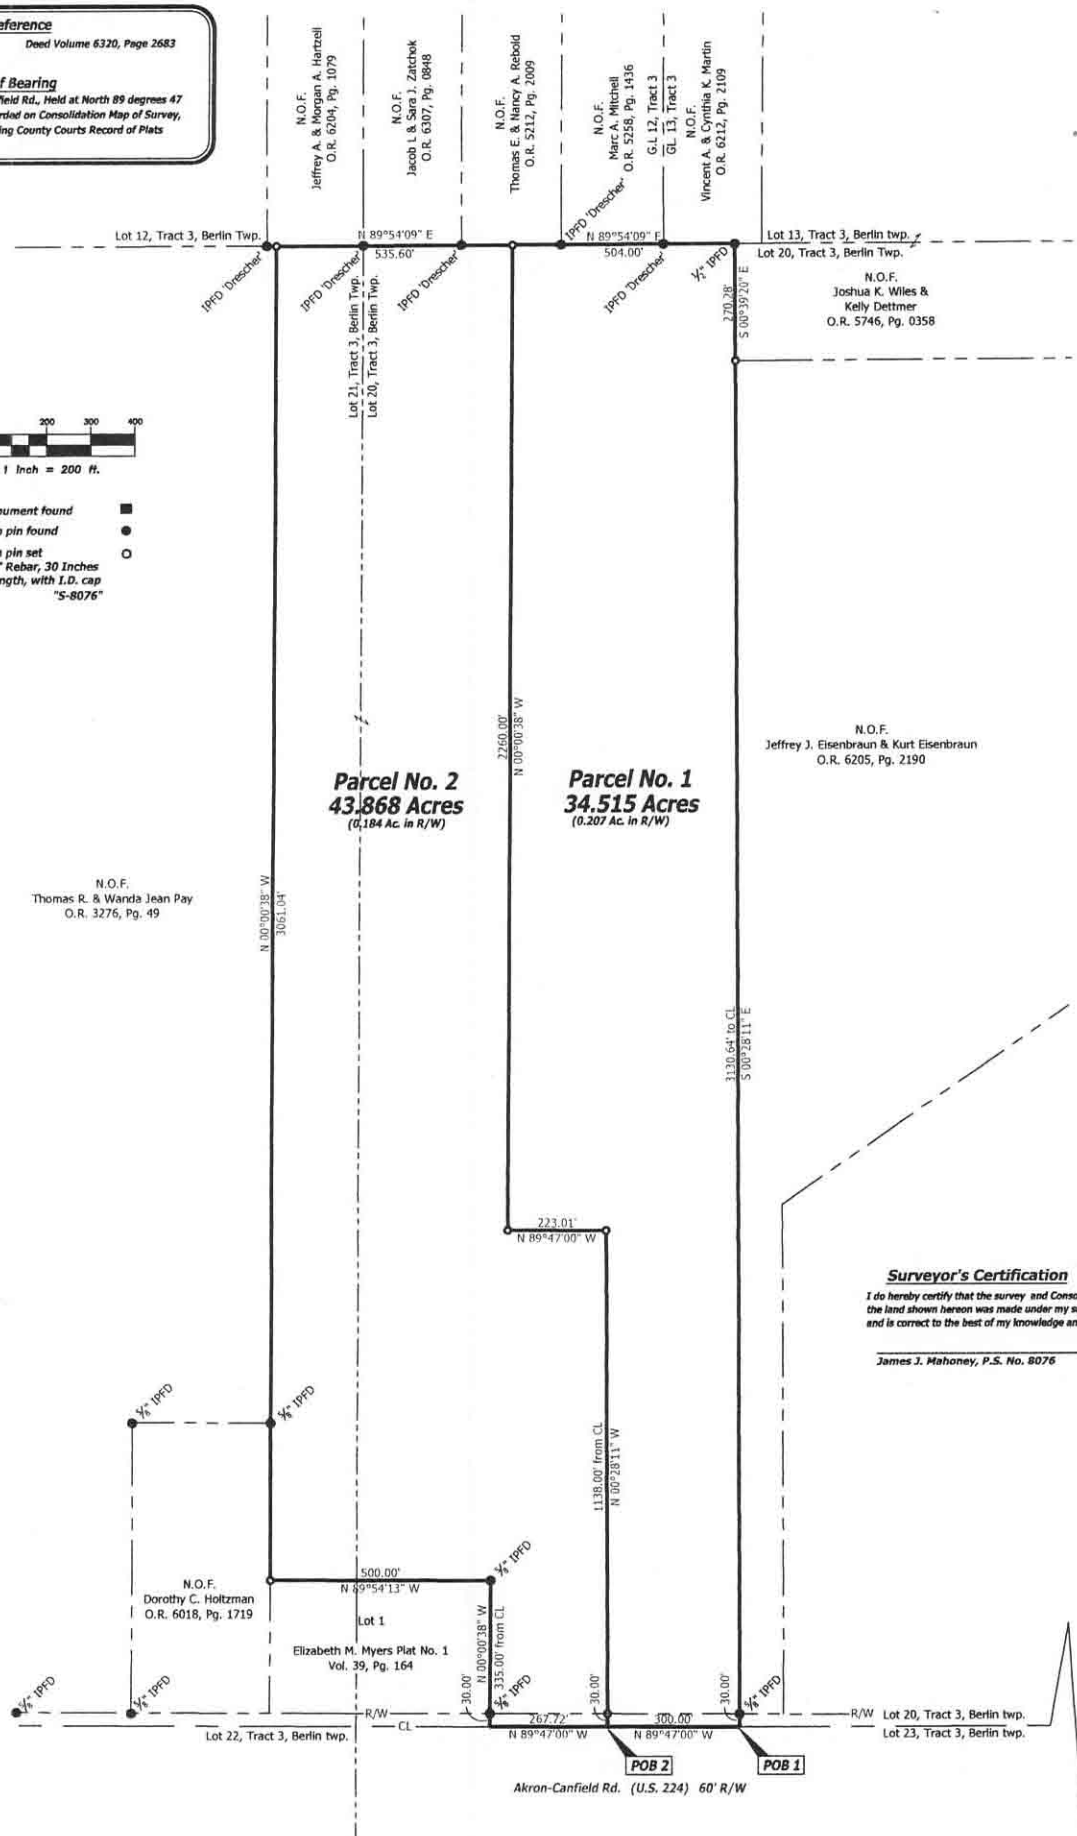


Deed Reference
Bruner Land Company, Inc. Deed Volume 6320, Page 2683

Basis of Bearing
Being the Centerline of Akron-Canfield Rd., Held at North 89 degrees 47 minutes 00 seconds West, as Recorded on Consolidation Map of Survey, Vol. 118, Page 5, of the Mahoning County Courts Record of Plats

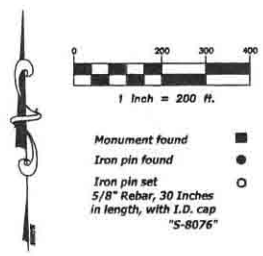

Surveyor's Certification
I do hereby certify that the survey and Consolidation of the land shown hereon was made under my supervision and is correct to the best of my knowledge and belief.

James J. Mahoney, P.S. No. 8076



Map of Survey & Subdivision	Date:	July 2019	Revisions	
	Drawn By:	RJJ		
	Project No.:	19 1431-2		
	AutoCad File:	19 1431-2		
	Scale:	1" = 200'		
Sheet No.:	1 OF 1			
Akron-Canfield Rd. Pt. G.L. 20 & 21 Berlin Township Mahoning County, Ohio		AES Surveying And Land Planning Inc. 888 Boardman-Canfield Rd., Suite A, Boardman, Oh 44512 Phone: (330) 953-0227		