

Scioto Land Surveying Service

Surveyors

173 North Sandusky Street
Delaware, Ohio 43015

Phone: 740-369-7577
FAX: 740-362-7577

Karen S. Coffman, P.S. 7845
Istvan Gajary, P.S. 8183
Retired, Frank Celio, P.S. 6612

PLAT OF SURVEY FOR

MARY ELLEN HOWALD

PART OF FARM LOTS 5 & 6, QUARTER-TOWNSHIP 1, TOWNSHIP 6, RANGE 20, U.S.M.L., AND
PART OF FARM LOT 10, 4TH TIER, QUARTER-TOWNSHIP 4, TOWNSHIP 6, RANGE 20, U.S.M.L.
RADNOR TOWNSHIP, DELAWARE COUNTY, OHIO


**PART OF AN ORIGINAL 42 Ac., TRACT I, AND
PART OF AN ORIGINAL 55.36 Ac., TRACT II, AND
PART OF AN ORIGINAL 64.38 Ac., TRACT III
DEED BOOK 550, PAGE 837**

① Kerry Billheimer
1.00 Ac.
O.R.V. 617, Pg. 2215

② Roger D. Stanley
0.50 Ac.
O.R.V. 496, Pg. 142

LEGEND

- Railroad Spike Found
- ⊙ MAG Nail Found
- Iron Pipe Found
- MAG Nail Set
- Iron Bar Set with a plastic cap marked "SLSS PS 7845"

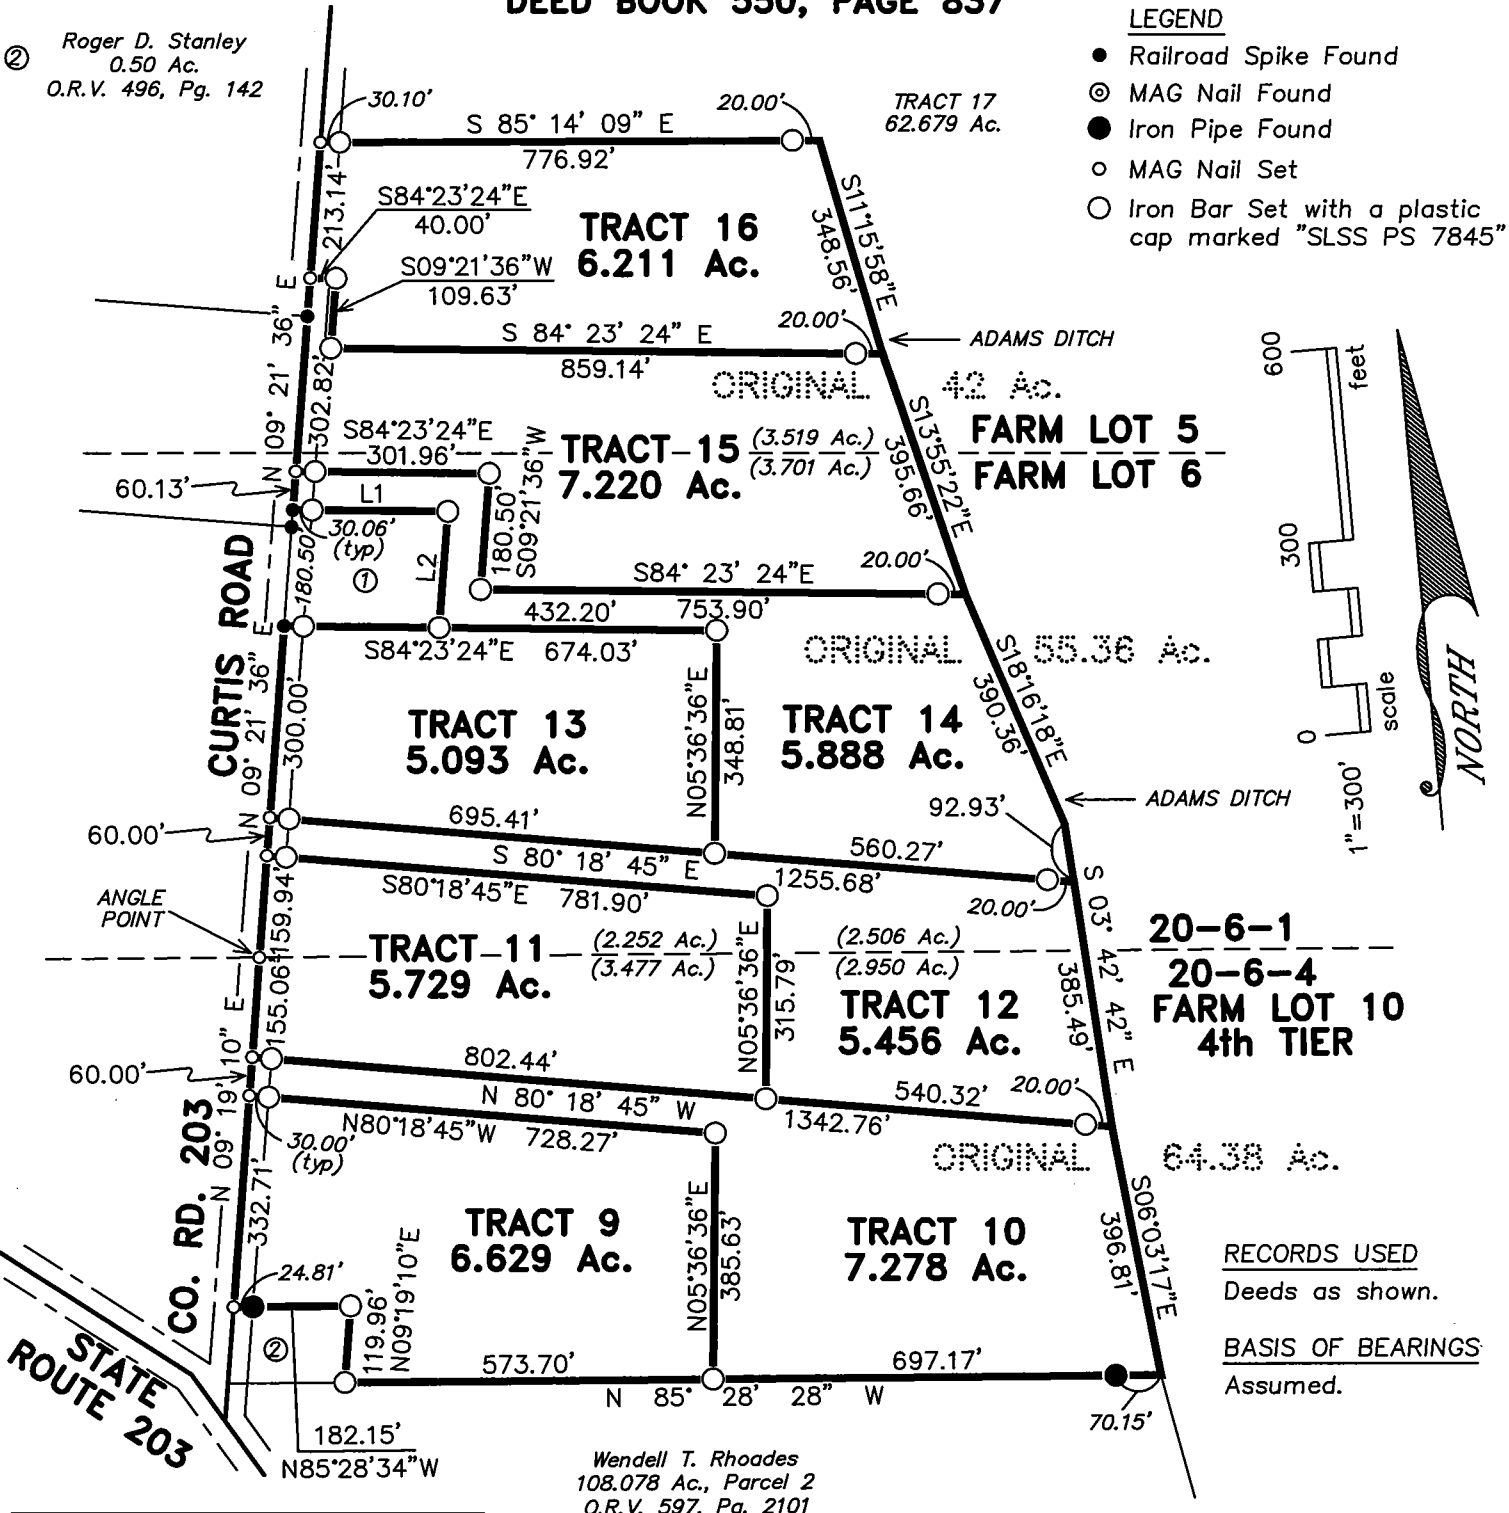

NUMBER	DIRECTION	DISTANCE
L1	N 84° 23' 24" W	241.83'
L2	N 09° 21' 36" E	180.50'

I HEREBY CERTIFY THAT I HAVE SURVEYED THE PROPERTY DESCRIBED IN THE FOREGOING TITLE CAPTION AND THAT SAID SURVEY AND SKETCH ARE ACCURATE AND CORRECT TO THE BEST OF MY KNOWLEDGE AND BELIEF. ROAD RIGHT-OF-WAY IS ASSUMED AND SHOWN FOR ILLUSTRATIVE PURPOSES ONLY UNLESS OTHERWISE NOTED. EASEMENTS, RESTRICTIONS AND RIGHT-OF-WAY, IF ANY, NOT LOCATED UNLESS NOTED.

KAREN S. COFFMAN, SURVEYOR
Registration No. 7845

JANUARY 24, 2006
DATE OF SURVEY