


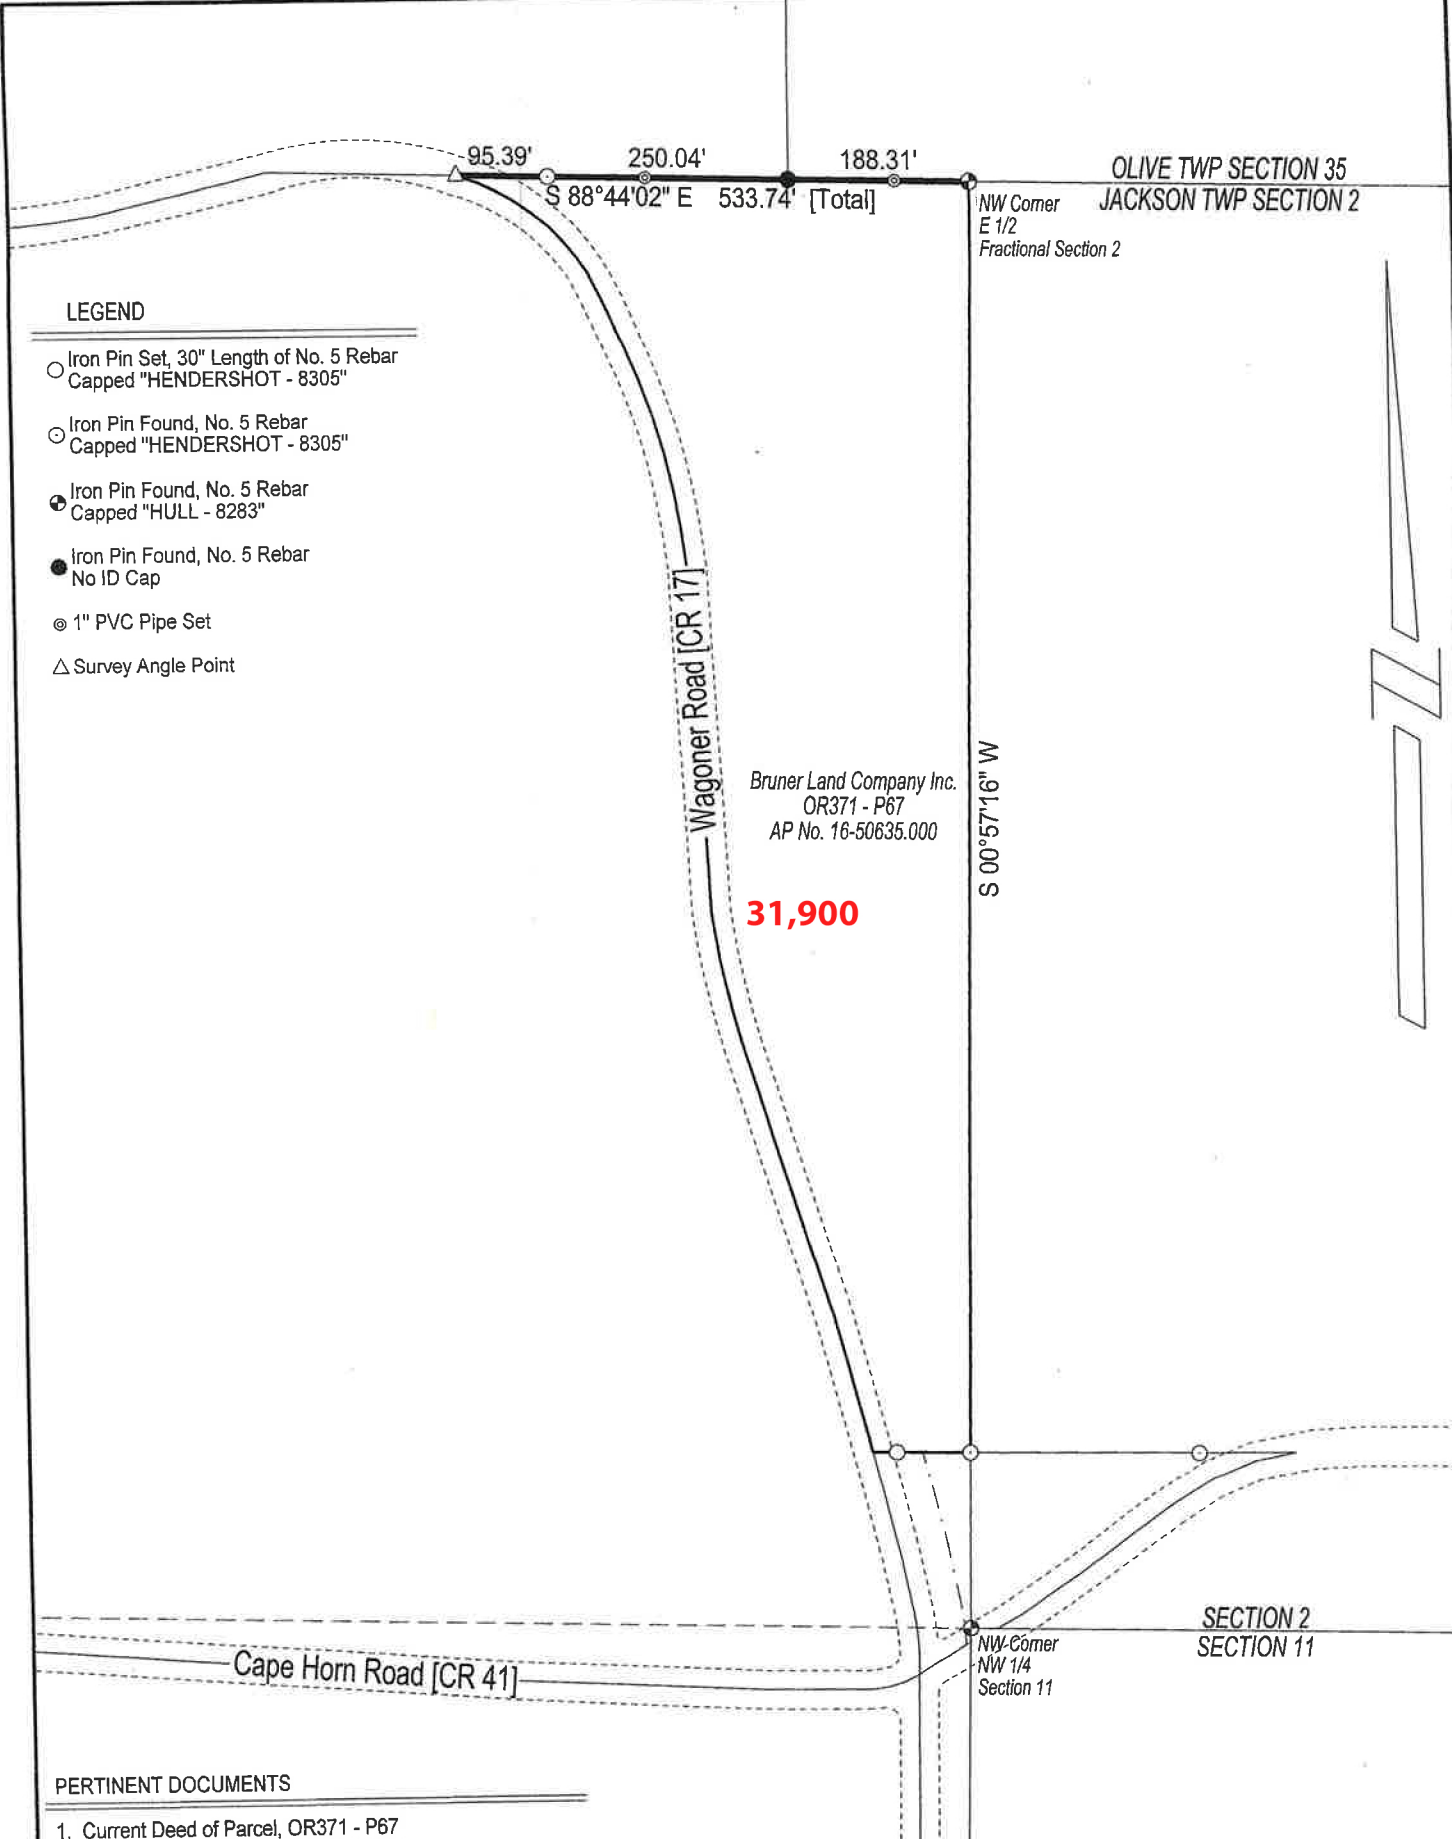

OLIVE TWP SECTION 35
JACKSON TWP SECTION 2

NW Corner
E 1/2
Fractional Section 2

LEGEND

- Iron Pin Set, 30" Length of No. 5 Rebar
Capped "HENDERSHOT - 8305"
- Iron Pin Found, No. 5 Rebar
Capped "HENDERSHOT - 8305"
- Iron Pin Found, No. 5 Rebar
Capped "HULL - 8283"
- Iron Pin Found, No. 5 Rebar
No ID Cap
- ⊙ 1" PVC Pipe Set
- △ Survey Angle Point

Bruner Land Company Inc.
OR371 - P67
AP No. 16-50635.000

31,900

S 00°57'16" W

SECTION 2
SECTION 11

NW Corner
NW 1/4
Section 11

Cape Horn Road [CR 41]

Wagoner Road [CR 17]

PERTINENT DOCUMENTS

1. Current Deed of Parcel, OR371 - P67
2. Jackson Township Section 2 Tax Map