

SURVEY FOR:

Bruner Land Company, Inc.
D.V. 1966, Pg. 287

DAVID R. MILLS, PS
SURVEYOR #7157

TRACY & MILLS, SURVEYORS

10 East Vine Street - P.O. Box 642
Mount Vernon, Ohio 43050
Tel.: 740-397-8324 Fax: 740-397-5910
tracyandmills@aol.com


FLOYD W. BARNES, PS
1921-2018

THOMAS M. TRACY, PS
1941-2002

LOCATION:

Part of Lot 10, Quarter 4,
Township 9 North, Range 12 West, Pike Township,
U.S.M.L., Knox County, Ohio

AMY BERNICKEN, PS
SURVEYOR #8571

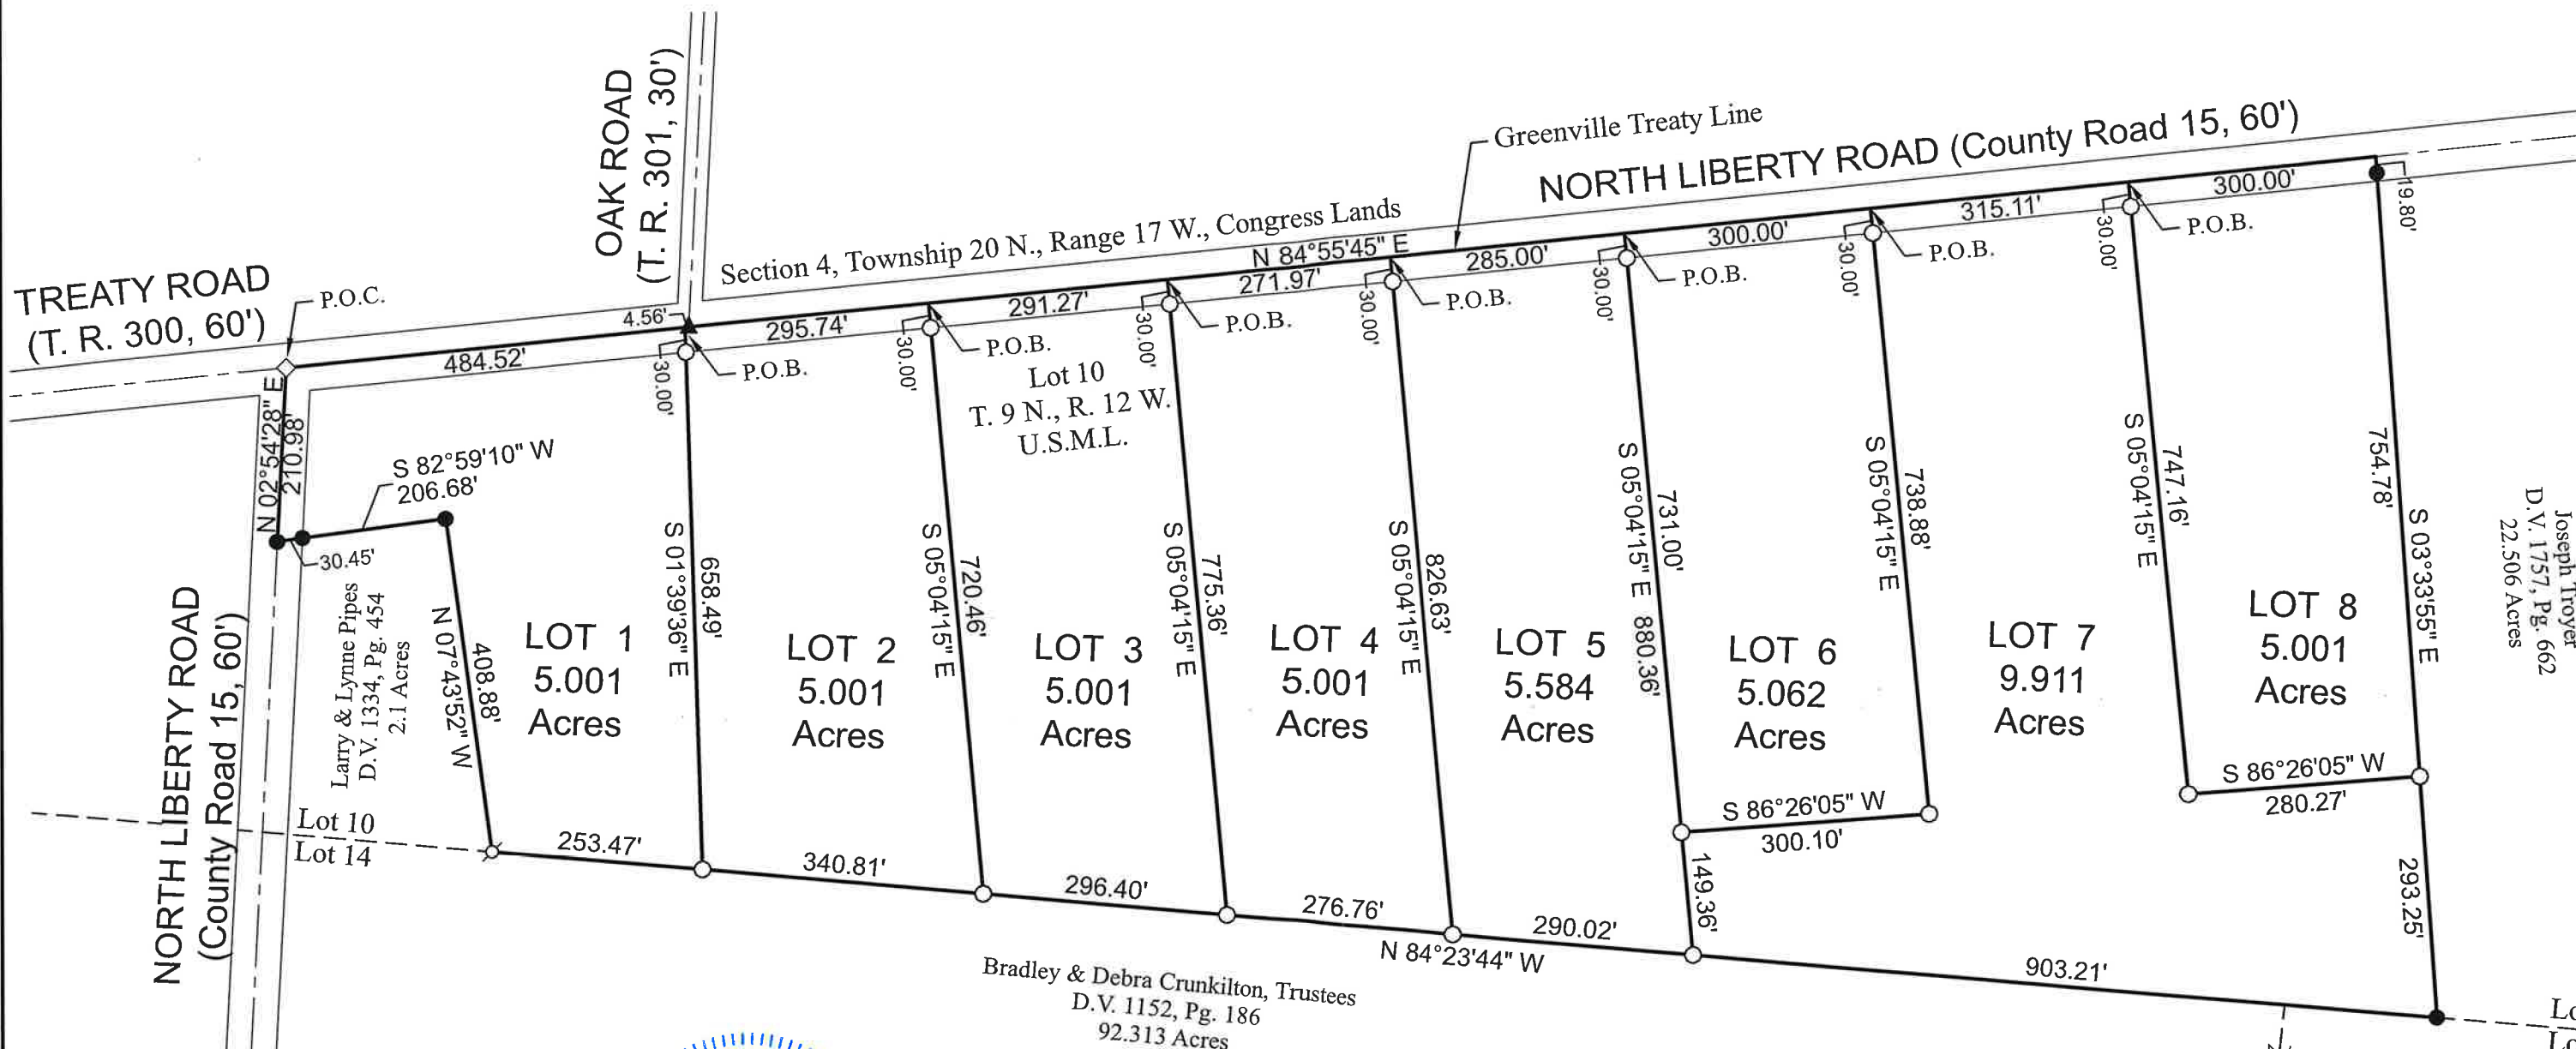


Joseph Troyer
D.V. 1757, Pg. 662
22.506 Acres

D.V. 1152, Pg. 186
112.848 Acres

CERTIFICATION:
We hereby certify that the foregoing survey was prepared from actual field measurements, in accordance with Chapter 4733-37, Ohio Administrative Code.



- Iron Pin Set (5/8" x 30") Capped "Tracy & Mills"
- ◇ Cotton Gin Spike Set
- 5/8" Iron Pin Found
- ▲ Railroad Spike Found
- ∅ 3/4" Iron Pipe Found

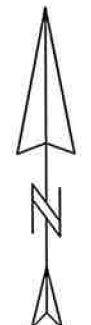

North based on the centerline of North Liberty Road per Survey Volume P, Page 368.

PARCEL # 56-00423.000
Date: April 20, 2023
Scale: 1" = 200'

A graphic scale bar with markings at 0, 100, 200, and 400 feet.

David R. Mills, Surveyor No. 7157
Amy Bernicken, Surveyor No. 8571