


# MOCK ROAD 60'


COUNTY ROAD 66

DAMASCUS-NEWTON FALLS ROAD 60'

STATE ROUTE 534  
A.K.A. PRICETOWN ROAD

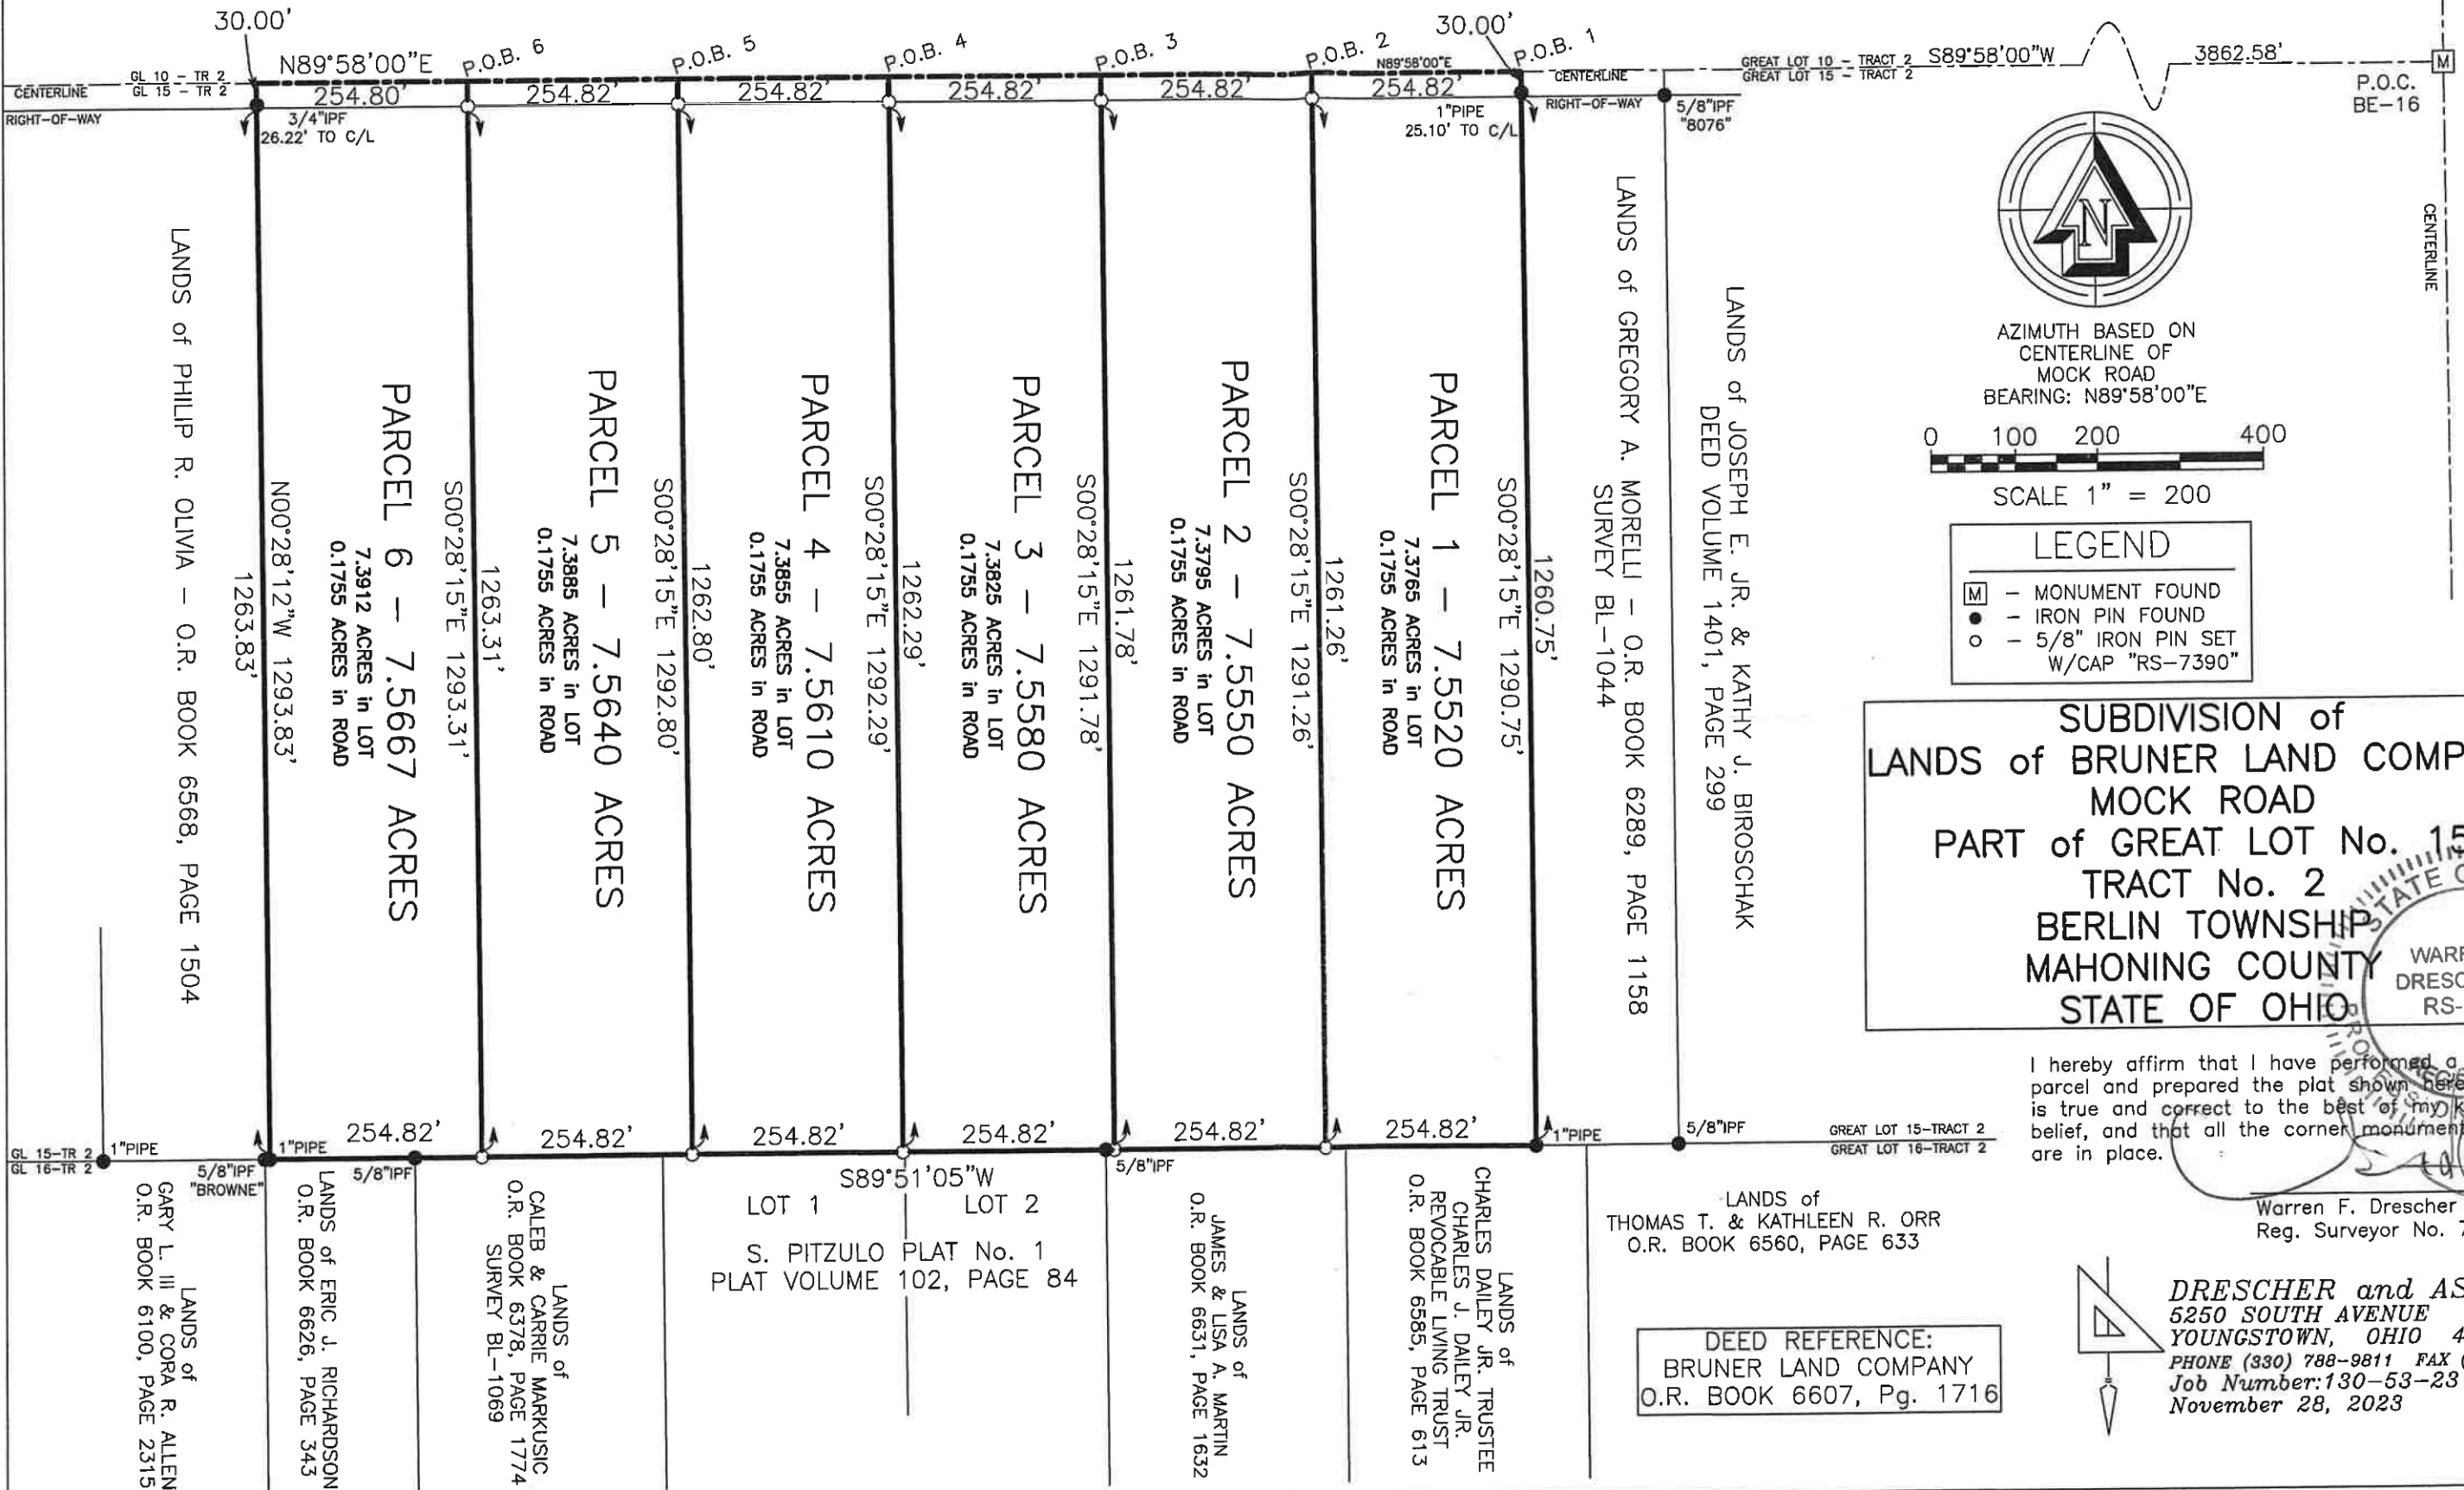

AZIMUTH BASED ON  
CENTERLINE OF  
MOCK ROAD  
BEARING: N89°58'00\"E

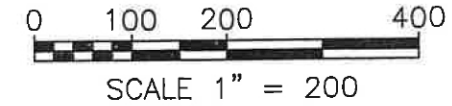

### LEGEND

- MONUMENT FOUND
- IRON PIN FOUND
- 5/8\" IRON PIN SET  
W/CAP \"RS-7390\"

SUBDIVISION of  
LANDS of BRUNER LAND COMPANY  
MOCK ROAD  
PART of GREAT LOT No. 15  
TRACT No. 2  
BERLIN TOWNSHIP  
MAHONING COUNTY  
STATE OF OHIO

WARREN F.  
DRESCHER IV  
RS-7390

I hereby affirm that I have performed a survey of this parcel and prepared the plat shown hereon. Said plat is true and correct to the best of my knowledge and belief, and that all the corner monuments, as shown are in place.

Warren F. Drescher IV  
Reg. Surveyor No. 7390

LANDS of  
THOMAS T. & KATHLEEN R. ORR  
O.R. BOOK 6560, PAGE 633

DEED REFERENCE:  
BRUNER LAND COMPANY  
O.R. BOOK 6607, Pg. 1716

**DRESCHER and ASSOCIATES**  
5250 SOUTH AVENUE  
YOUNGSTOWN, OHIO 44512  
PHONE (330) 788-9811 FAX (330) 788-7620  
Job Number: 130-53-23  
November 28, 2023