


MIDDLETOWN ROAD 60'
COUNTY ROAD 28



AZIMUTH BASED ON
CENTERLINE OF
MIDDLETOWN ROAD
BEARING: N89°57'00"E

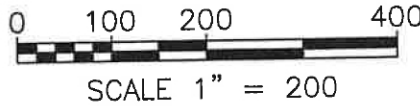


LEGEND

- [M] - MONUMENT FOUND
- - IRON PIN FOUND
- - 5/8" IRON PIN SET
W/CAP "RS-7390"

SUBDIVISION SURVEY of LANDS of
BRUNER LAND COMPANY, INC
Part of SECTION No. 17
SMITH TOWNSHIP
MAHONING COUNTY, OHIO

LANDS of CENTRAL WASTE, INC. - O.R. BOOK 5713, Pg. 8

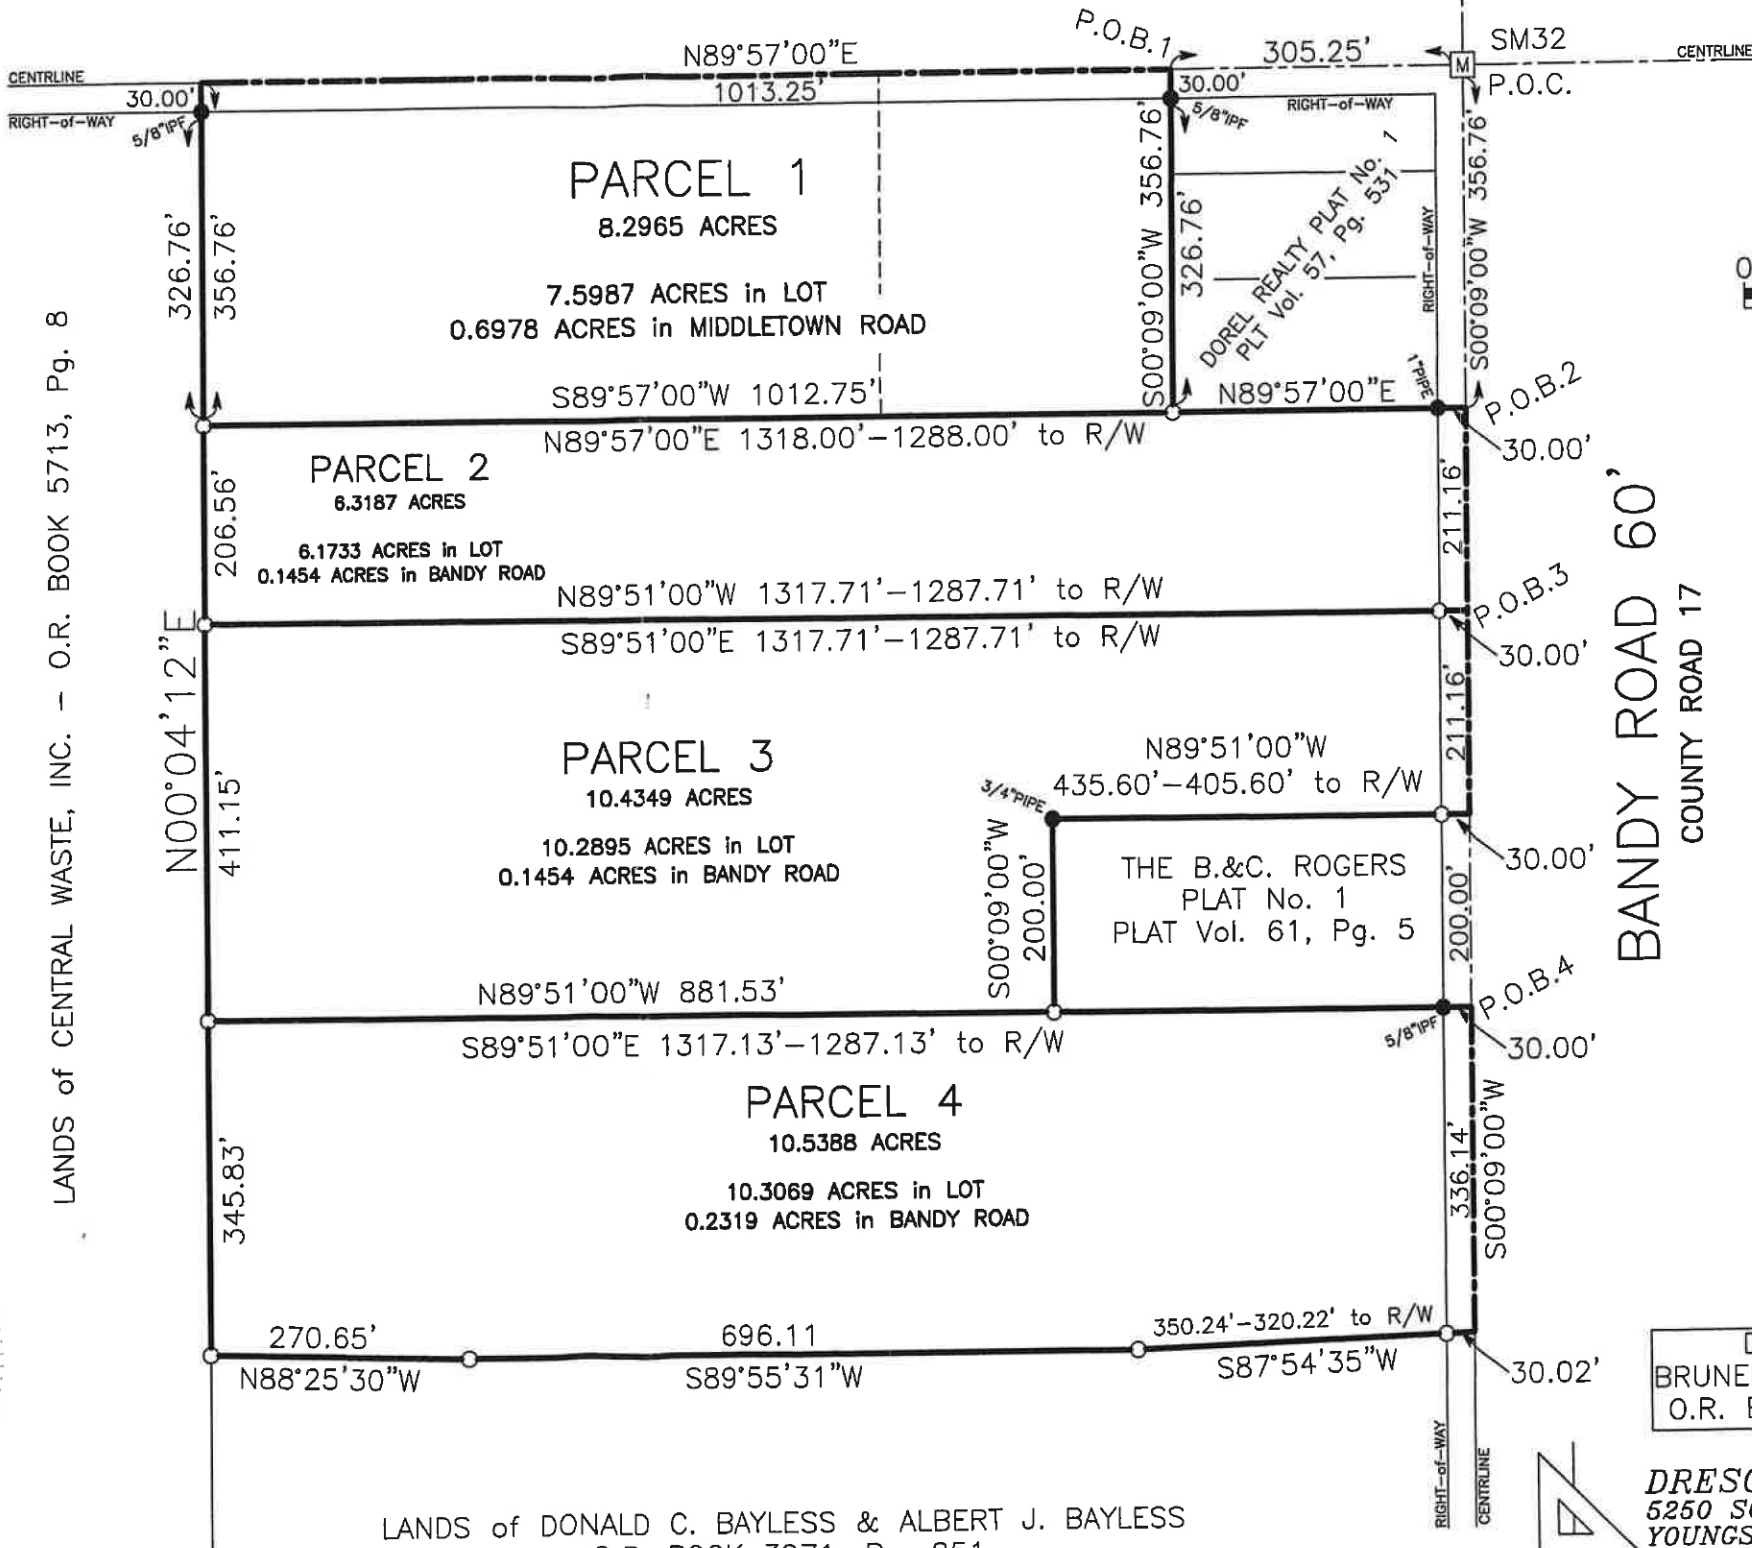

LANDS of DONALD C. BAYLESS & ALBERT J. BAYLESS
O.R. BOOK 3971, Pg. 251

DEED REFERENCE:
BRUNER LAND COMPANY, INC.
O.R. BOOK 6505, Pg. 1929

DRESCHER and ASSOCIATES
5250 SOUTH AVENUE
YOUNGSTOWN, OHIO 44512
PHONE (330) 788-9811 FAX (330) 788-7620
Job Number: 134-45-24
December 12, 2024
Revised: February 13, 2025
Revised: March 13, 2025



I hereby affirm that I have performed a survey of this
parcel and prepared the plat shown hereon. Said plat
is true and correct to the best of my knowledge and
belief, and that all the corner monuments as shown
are in place.

Warren F. Drescher IV
Reg. Surveyor No. 7390